


Anschluss B 33 / B 523

Variante 5.2

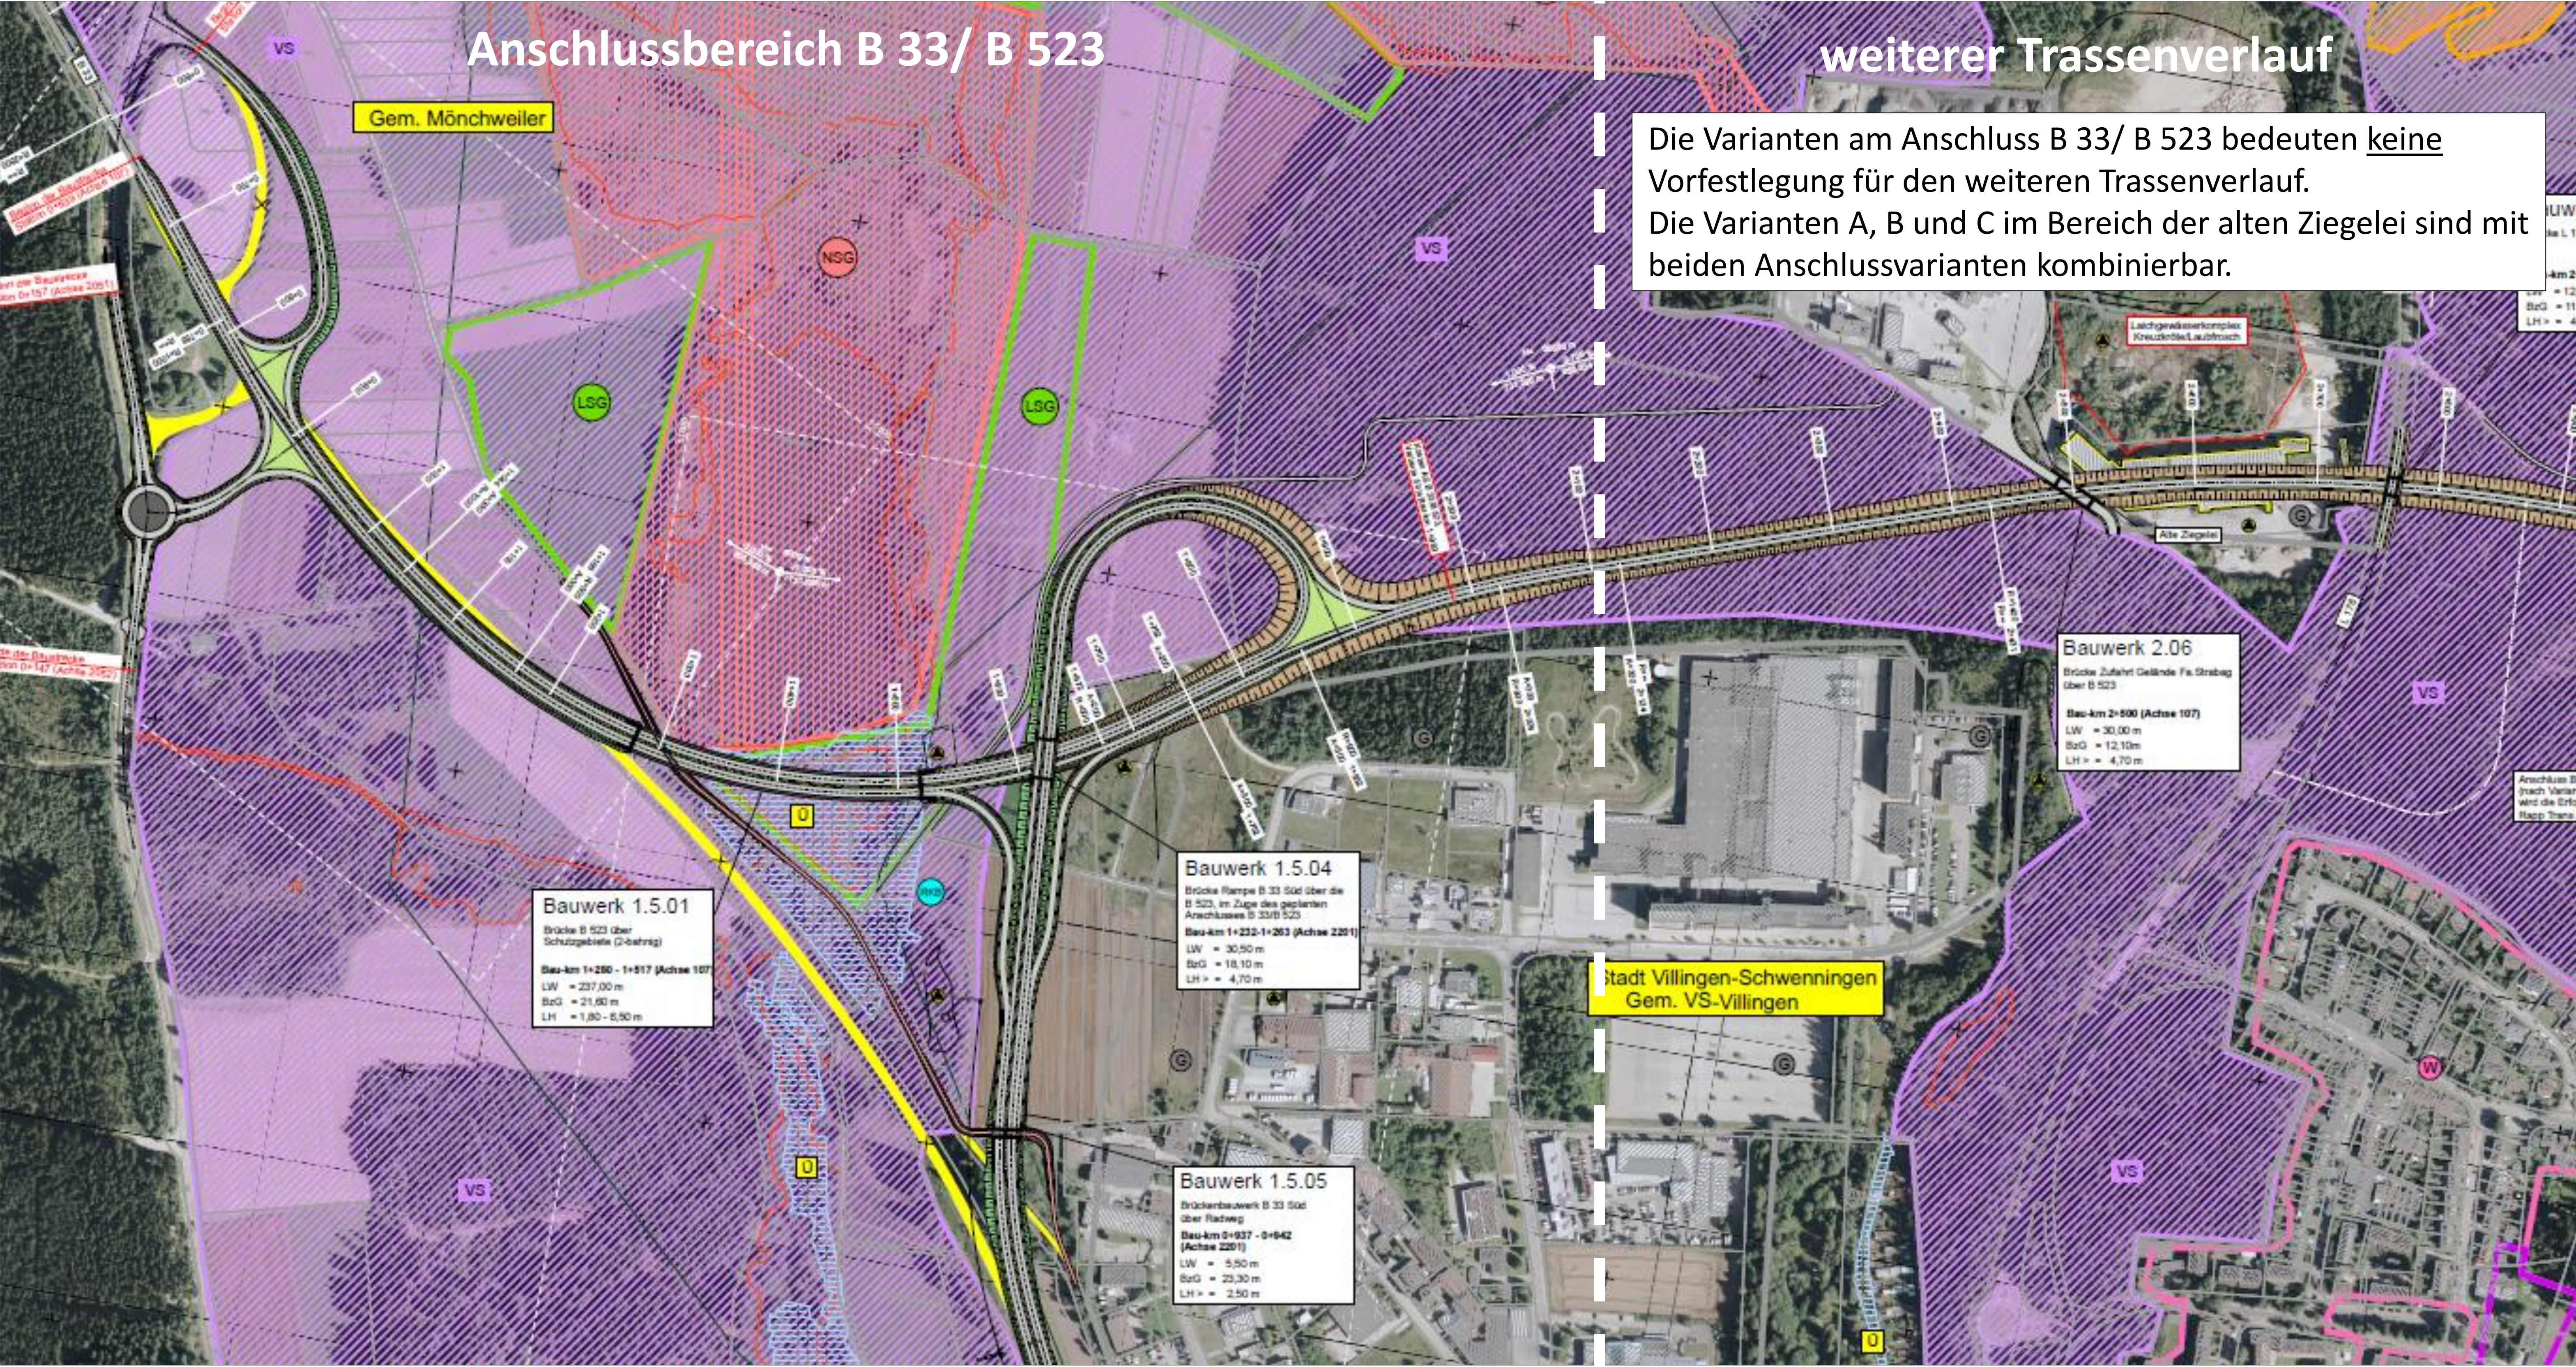

Variante 6

